


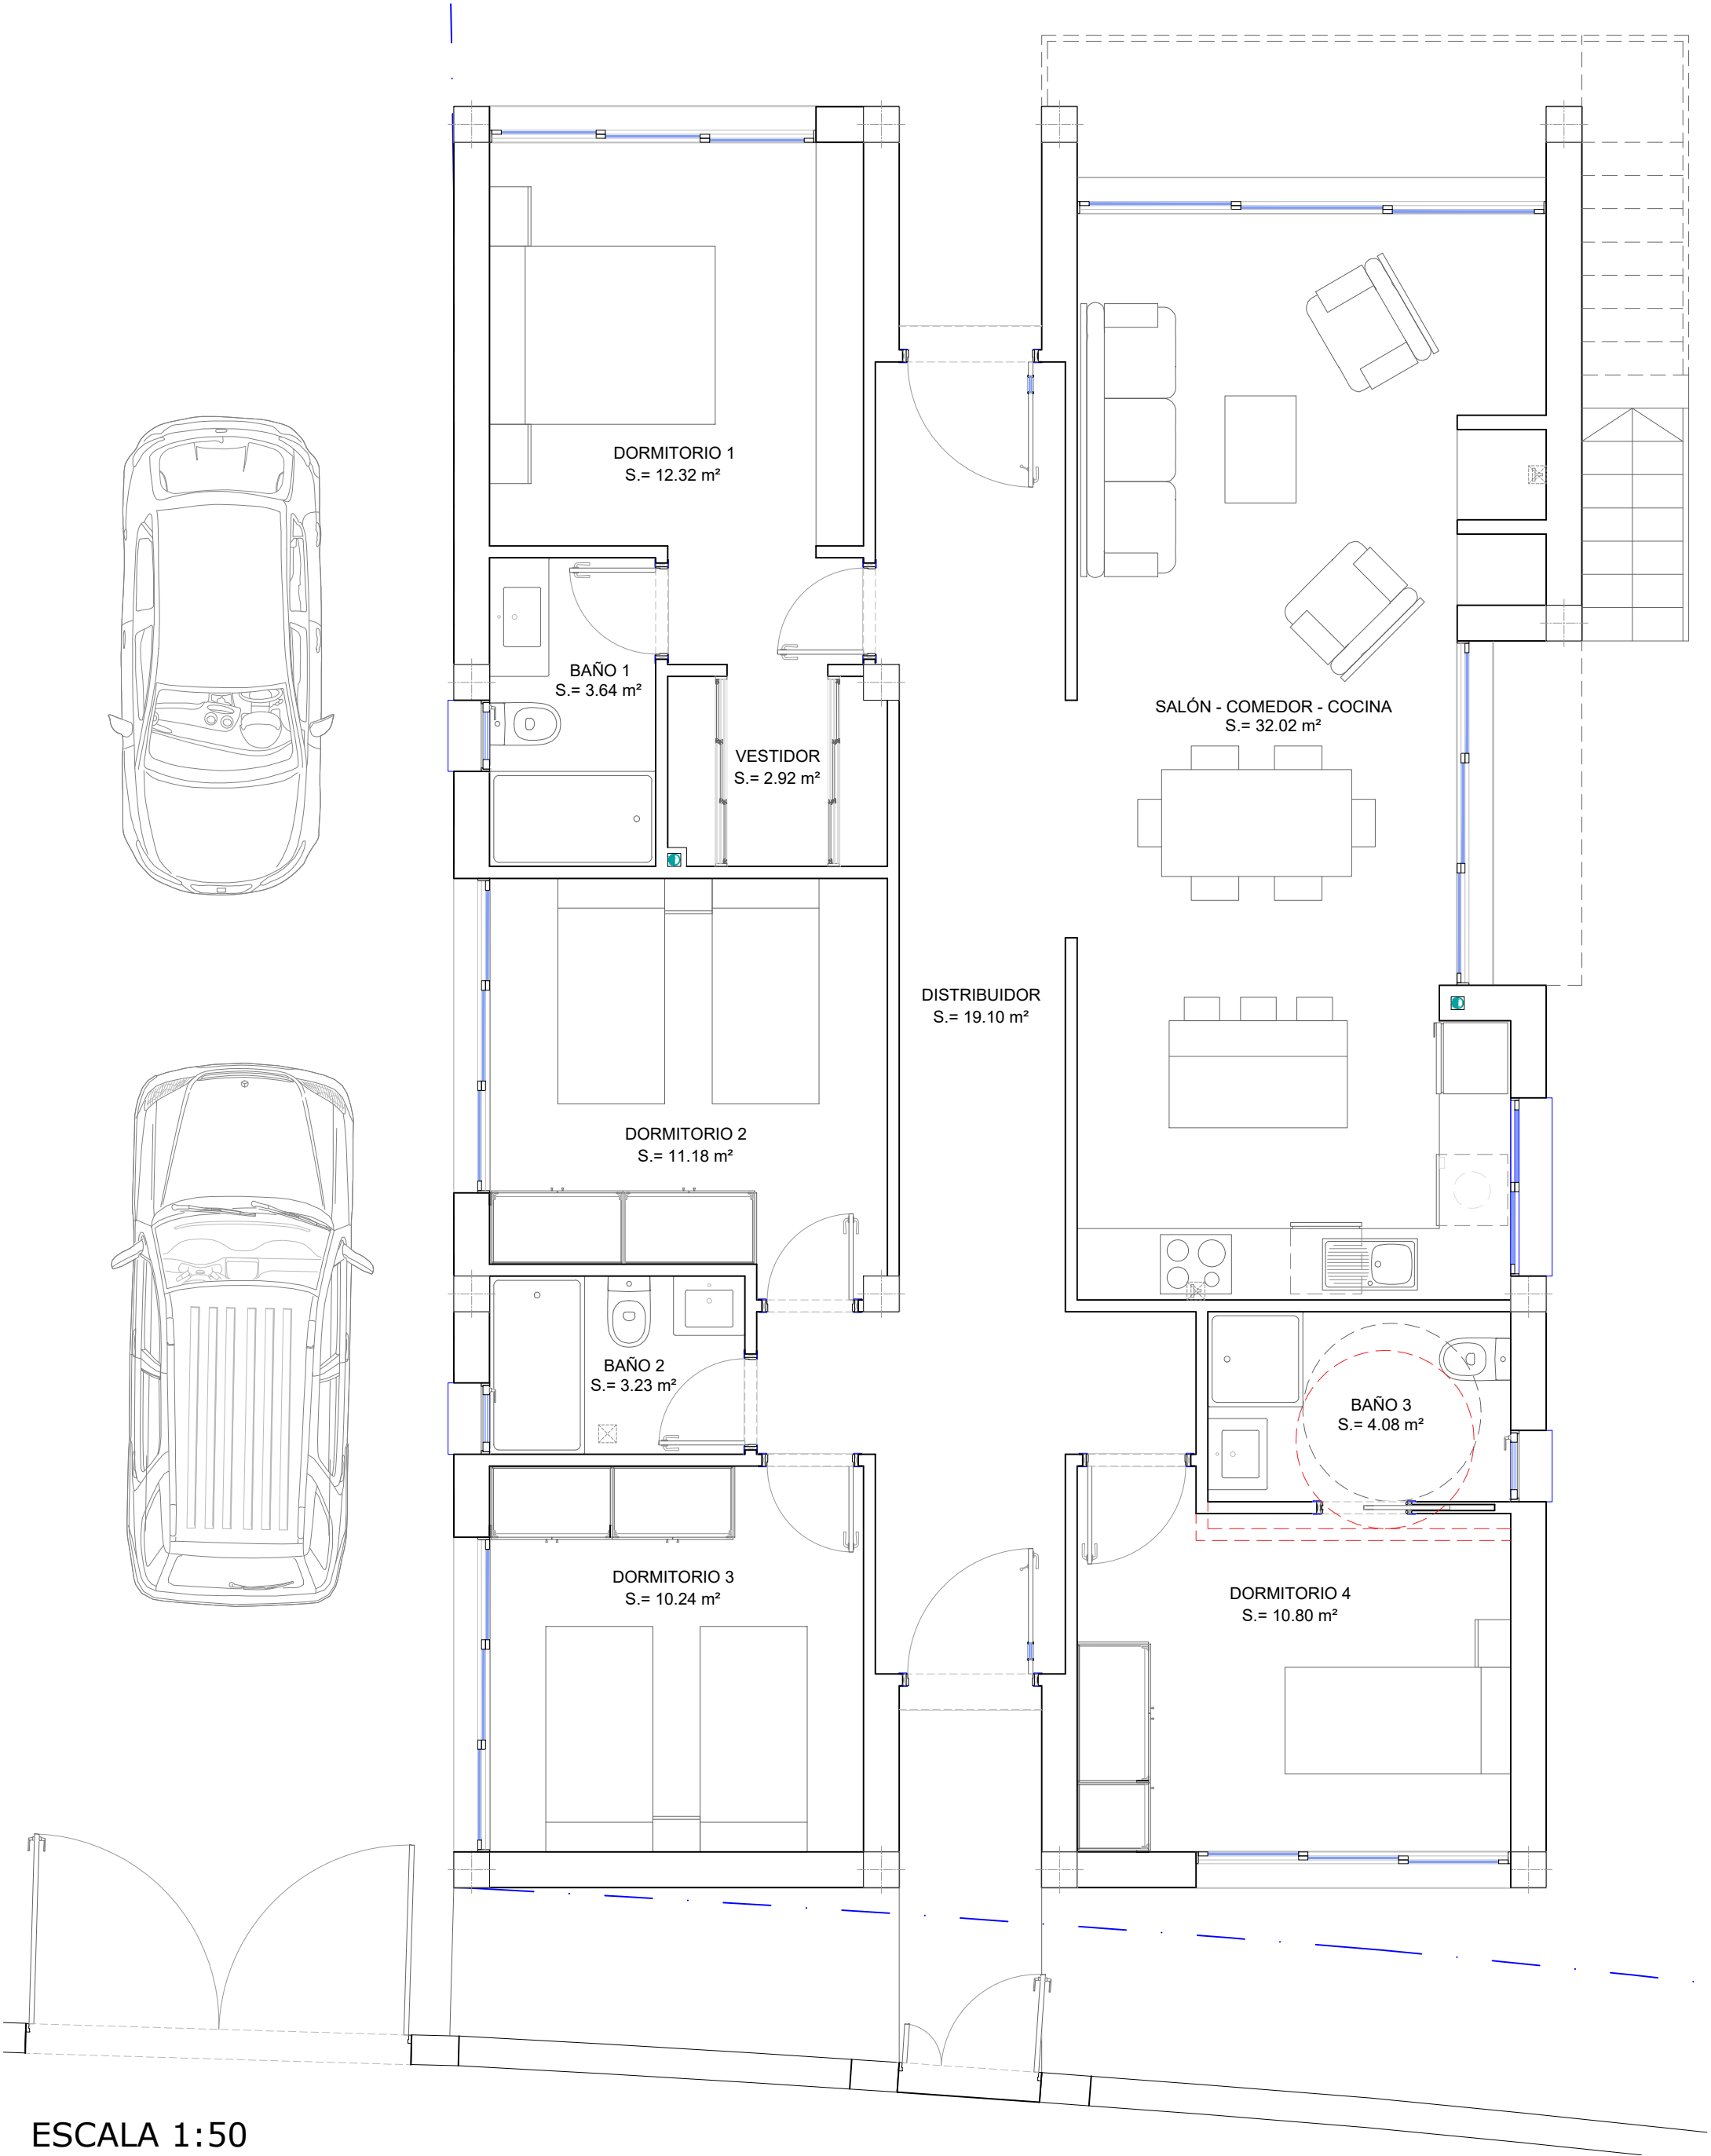

ESCALA 1:50